

Fixed Flat Thermal Rooflight Typical Installation Guide


Double Glazed

TECHNICAL

Manufactured to:

BS EN - 12150

BS EN - 1270

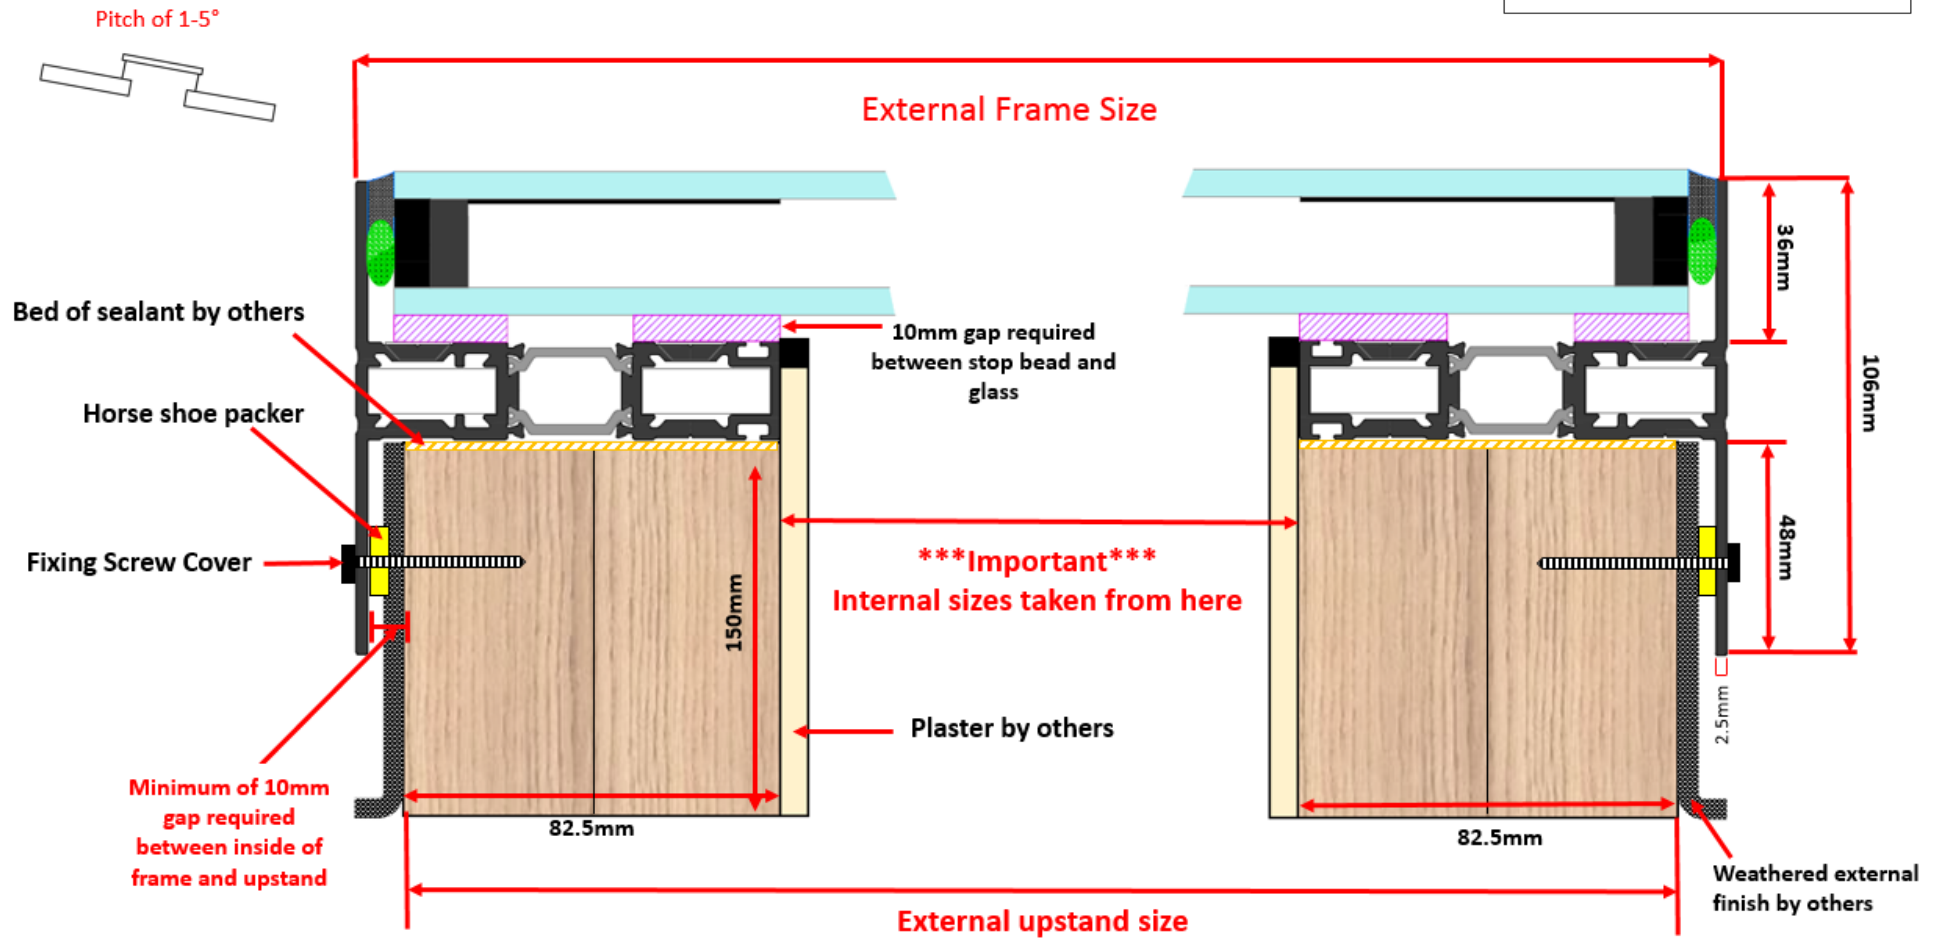

For illustrative purposes only

Please note it is the responsibility of the customer to ensure that all products purchased and used are compliant with Building Regulations.

glow

TUFFX
GLASS MANUFACTURERS